



SECTION 01 | SHEAS STREAM | 1:200

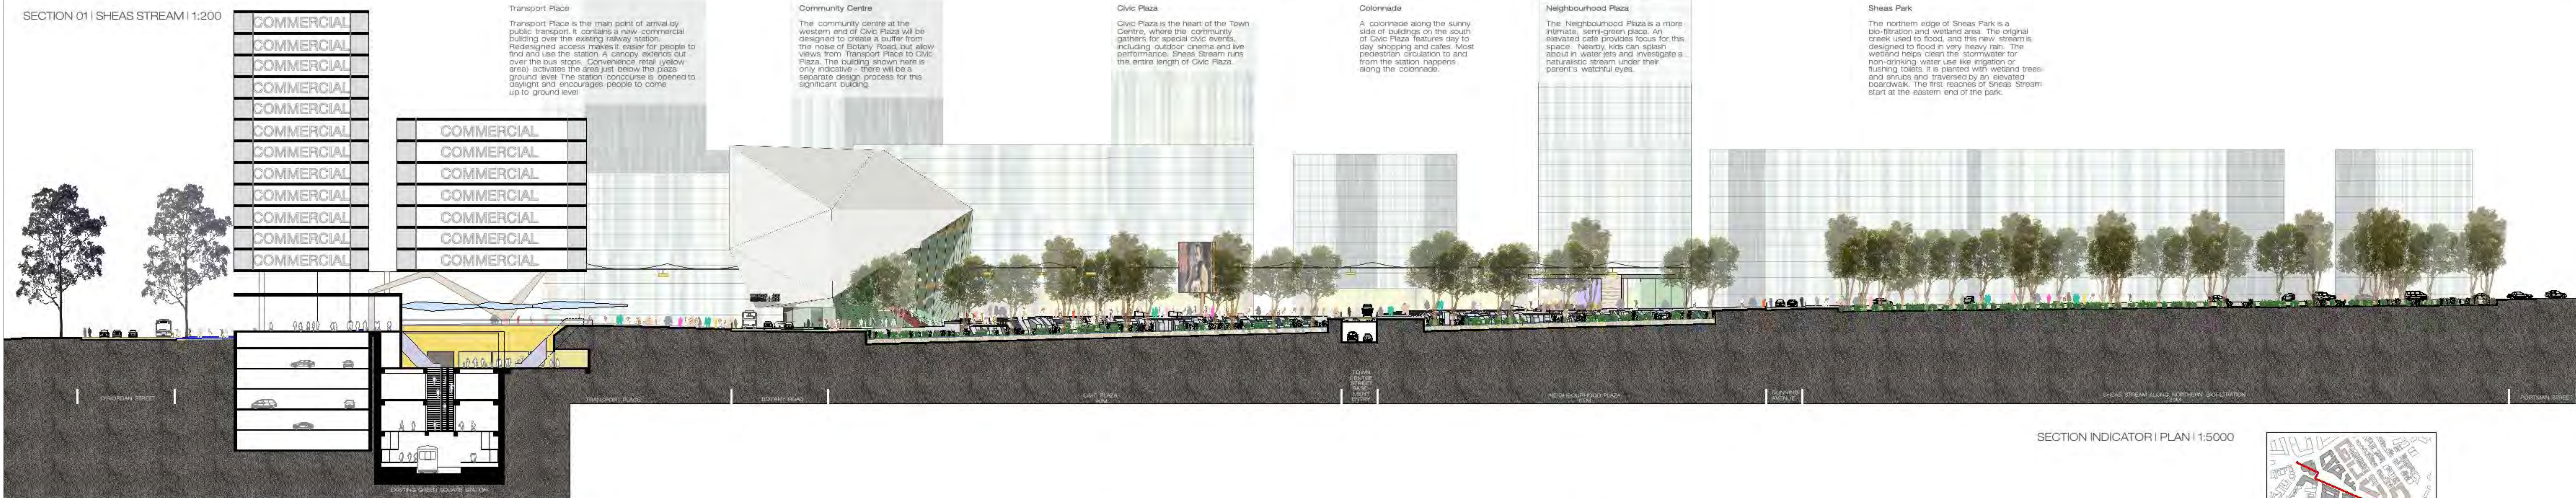

SECTION INDICATOR | PLAN | 1:5000

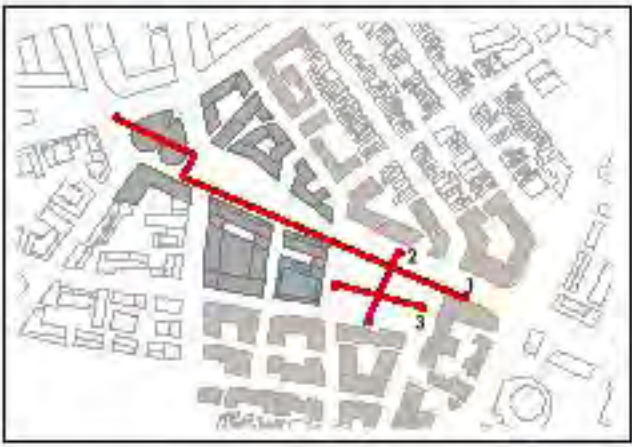

SECTION 02 | SHEAS PARK | CROSS | 1:100



SECTION 03 | SHEAS PARK | LONG | 1:100

